



830

1100

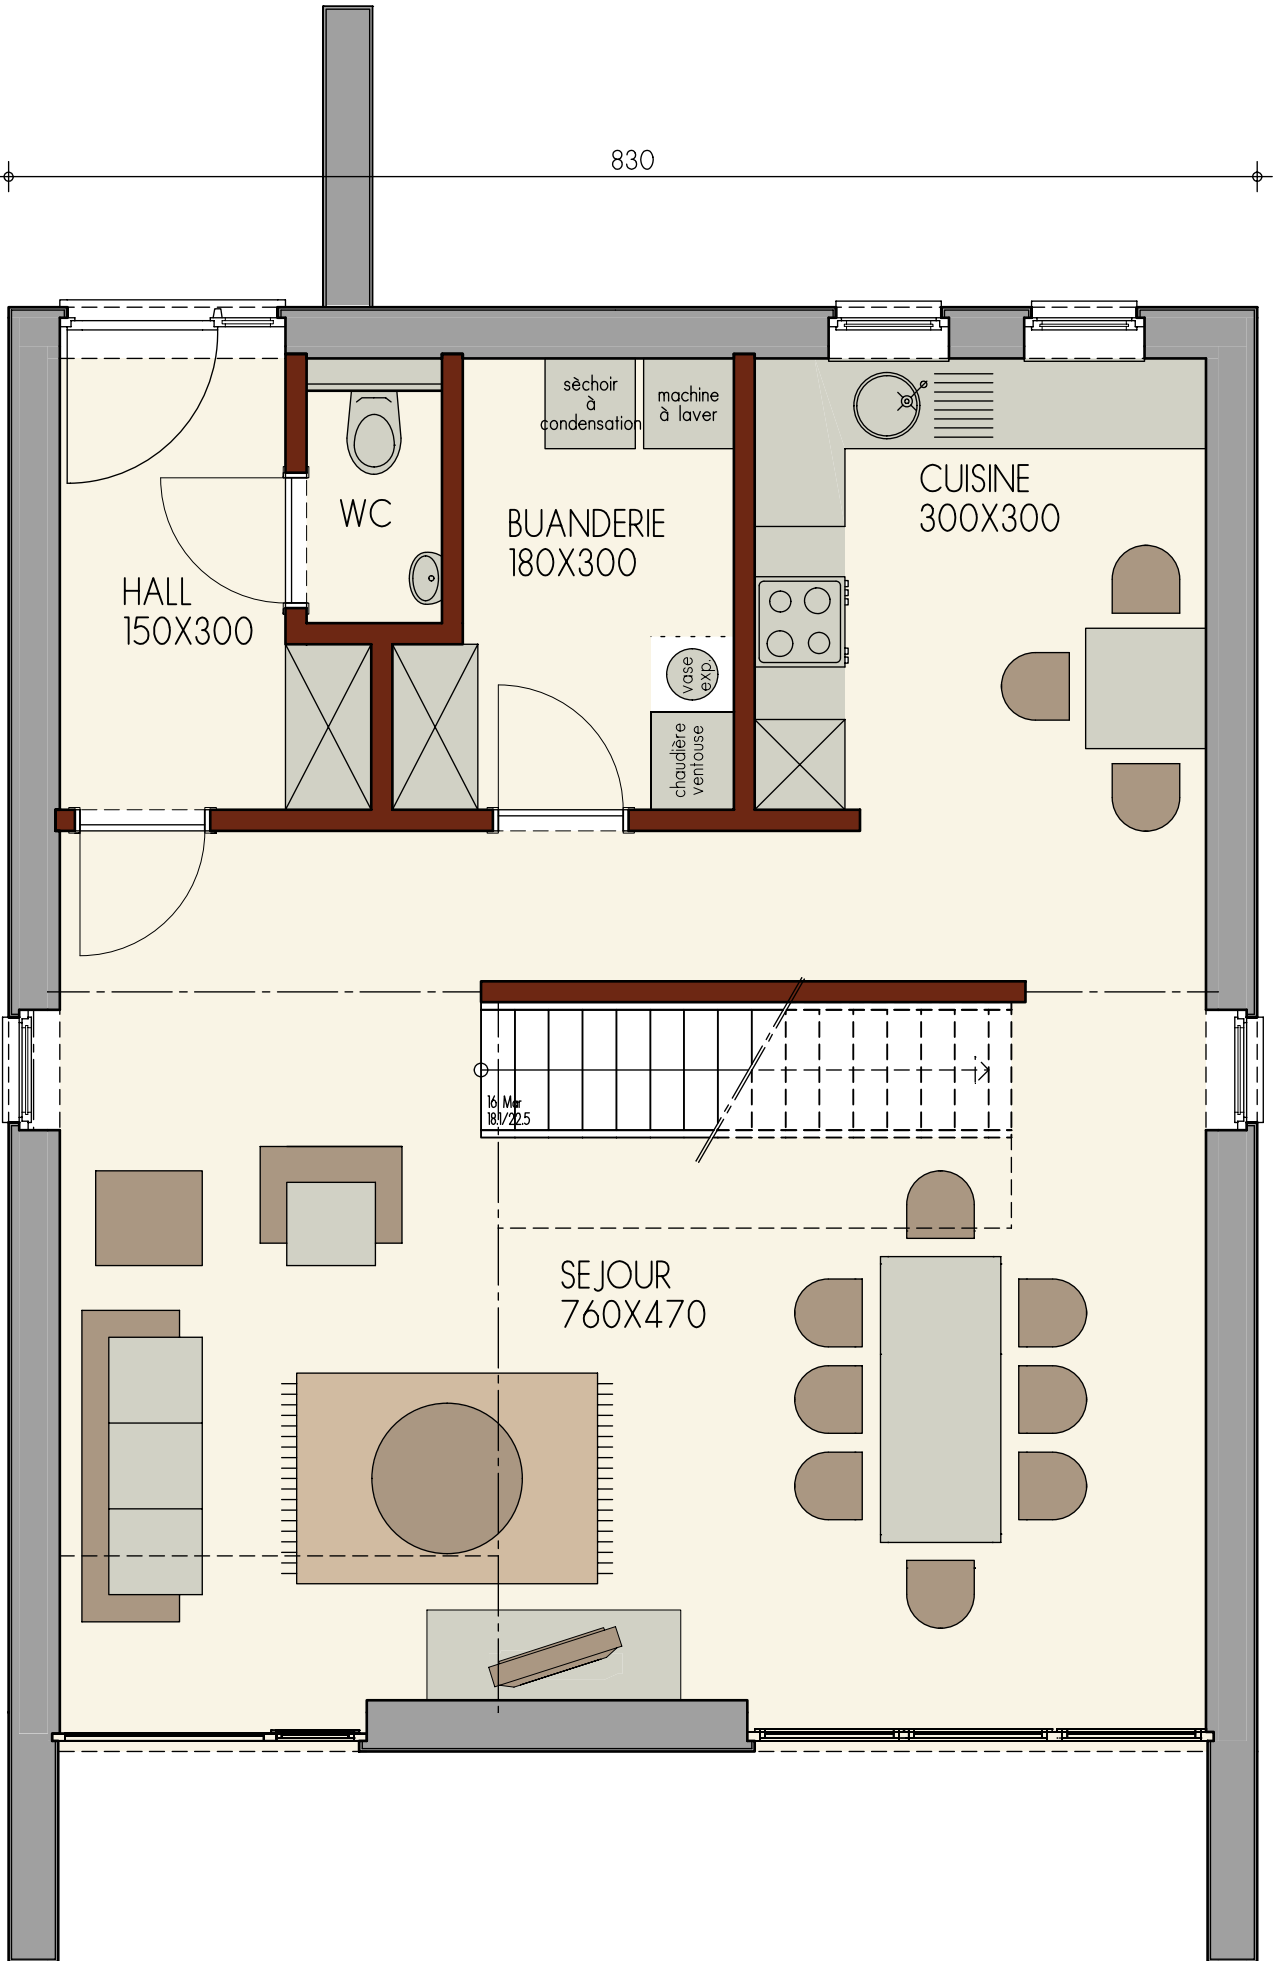

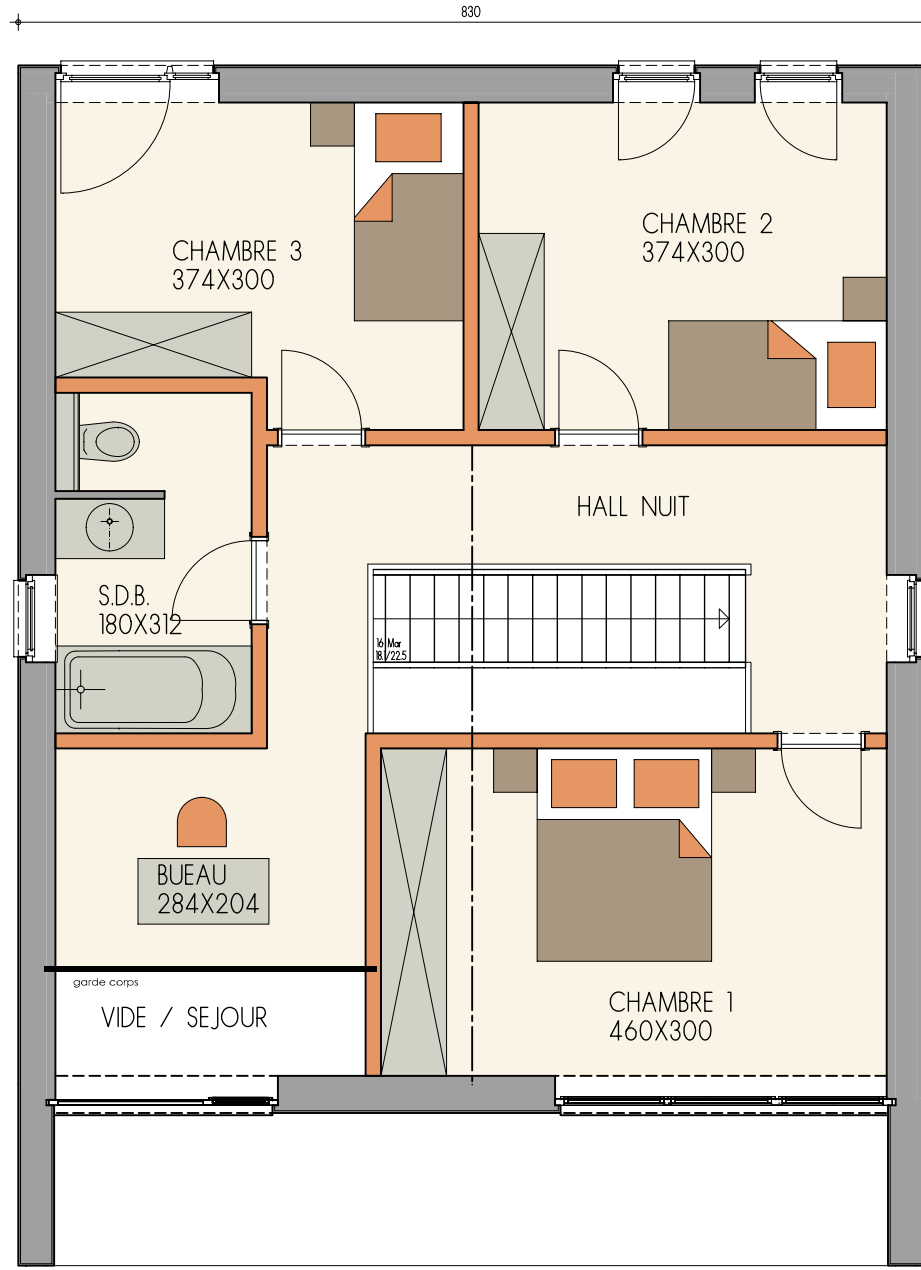

PLAN ETAGE

Echelle: 1/50

MODELE TW 35 - VEL

27/02/2014

